





Burnt Hills Location
 800 Rt 50 Burnt Hills, NY 12027
 518-399-3160

Main Office
 1208 US Rt. 9w Selkirk, NY 12158
 518-767-2671

Display Location Only
 Peacedale Rd and Rt 9
 Schodack Landing, NY 12156

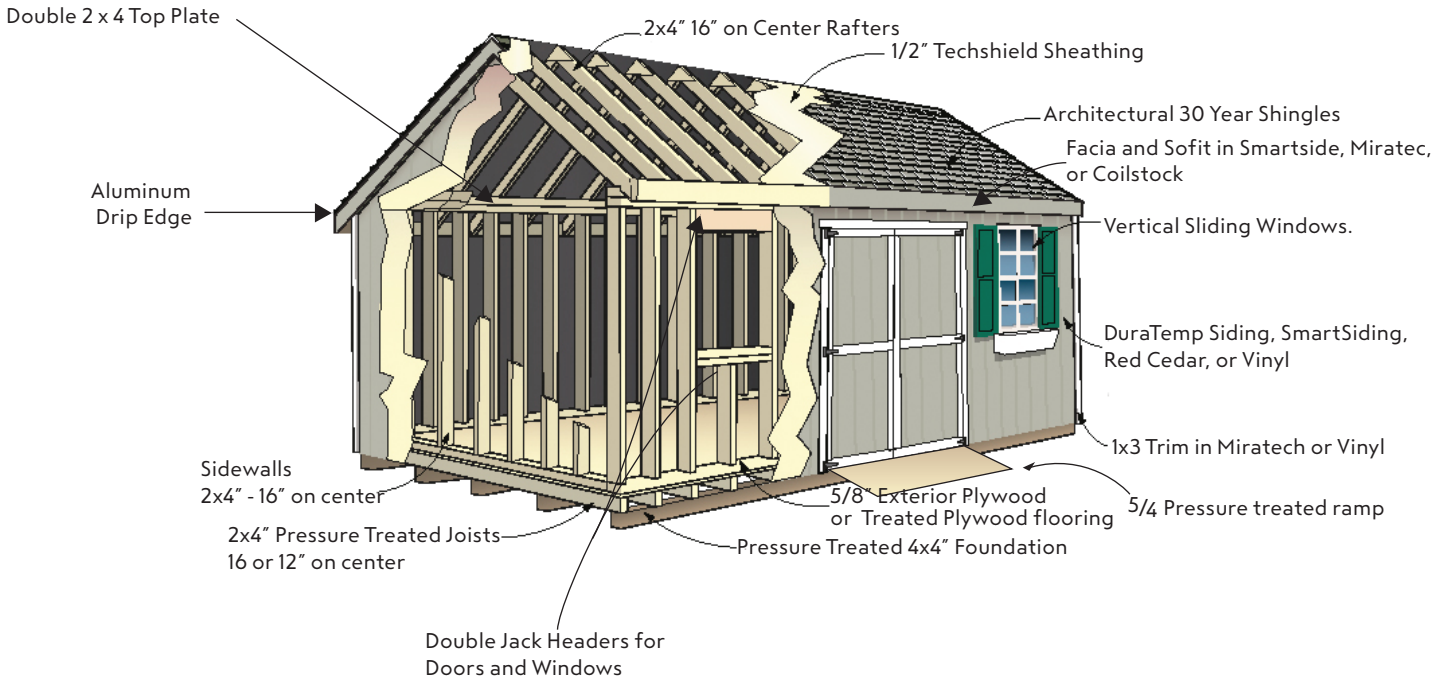

- Sub Foundation:** Pressure treated 4x4s 30 yr. (3 to 5 depending on building width)
- Floor Joist:** 16" on center pressure treated 2x4s
- Floor:** 5/8" exterior plywood to insure tightly seemed floor (pressure treated available)
- Framing:** 2x4s 16" on center, double top plate, door and window jacks
- Exterior Siding:** 1/2" LP SmartSide, 5/8" Dura or 1/2" plywood with vinyl siding
- Roof Rafters:** 2x4s 16" on center
- Roof Sheathing:** 1/2" LP TechShield, or 1/2" OSB or 1/2" cdx plywood
- Shingles:** 30 yr. architectural asphalt
- Hardware:** 3 heavy duty hinges per door and keyed lock set handle
- Doors:** Heavy duty 2x3" reinforced with cross bracing or fiberglass raised panel - 4', 5' or 6' double.
- Windows:** two windows with screens included, except 6x8, 8x8 & 8x10 has one.
- Vents:** two gable air vents
- Shutters:** standard on vinyl sheds only
- Ramp:** Pressure treated 5/4 material

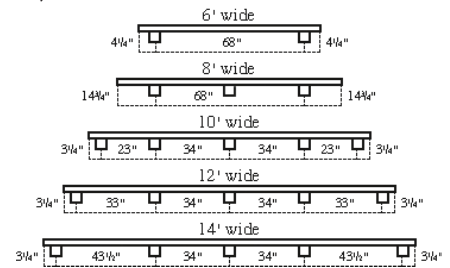

Customer's shed information: _____ Size: _____ Style: _____

Siding Choice: _____ Color: _____ Trim: _____

Cost: _____ Address: _____



Burnt Hills Location
 800 Rt 50 Burnt Hills, NY 12027
 518-399-3160


Main Office
 1208 US Rt. 9w Selkirk, NY 12158
 518-767-2671

Display Location Only
 Peacedale Rd and Rt 9
 Schodack Landing, NY 12156

Customer's shed information: _____ Size: _____ Style: _____

Siding Choice: _____ Color: _____ Trim: _____

Cost: _____ Address: _____

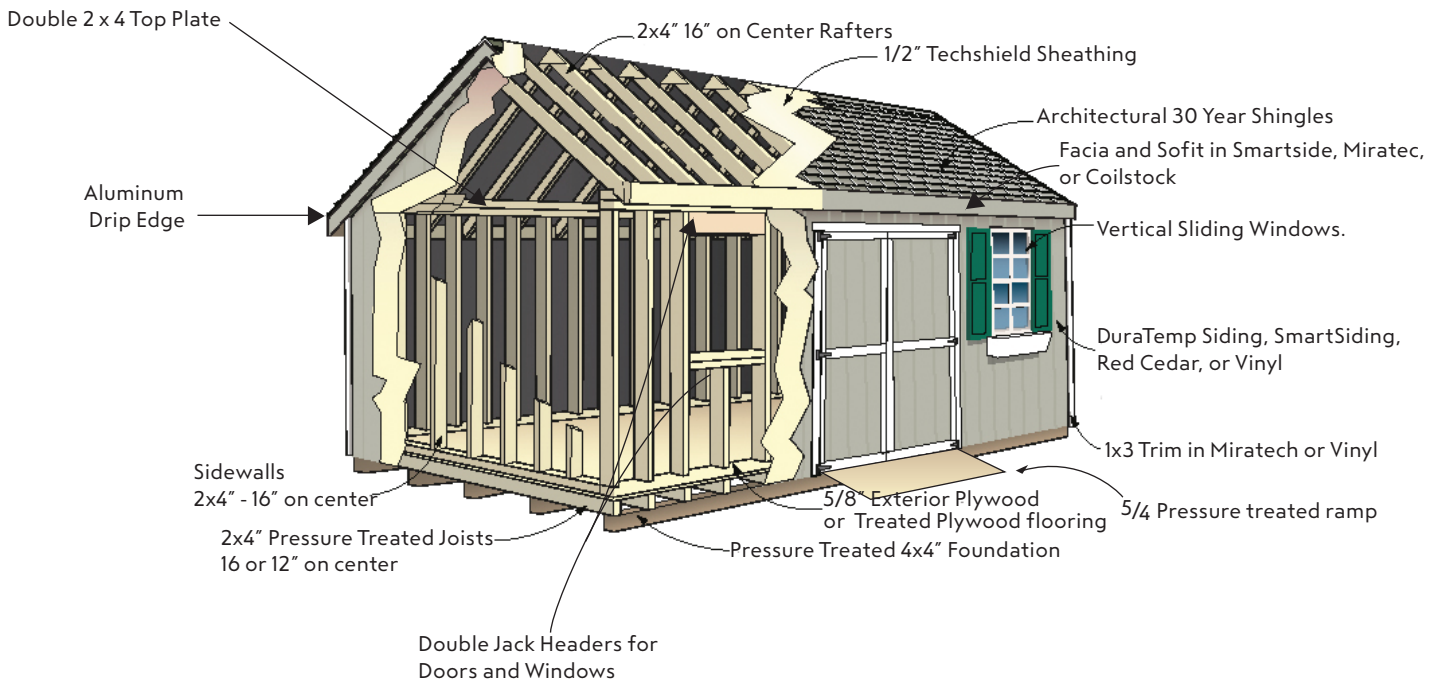

Sub Foundation: Pressure treated 4x4s 30 yr. (3 to 5 depending on building width)

Floor Joist: 16" on center pressure treated 2x4s

Floor: 5/8" exterior plywood to insure tightly seamed floor (pressure treated available)

Framing: 2x4s 16" on center, double top plate, door and window jacks

Exterior Siding: 1/2" LP SmartSide, 5/8" Dura or 1/2" plywood with vinyl siding

Roof Rafters: 2x4s 16" on center

Roof Sheathing: 1/2" LP TechShield, or 1/2" OSB or 1/2" cdx plywood

Shingles: 30 yr. architectural asphalt

Hardware: 3 heavy duty hinges per door and keyed lock set handle

Doors: Heavy duty 2x3" reinforced with cross bracing or fiberglass raised panel - 4', 5' or 6' double.

Windows: two windows with screens included, except 6x8, 8x8 & 8x10 has one.

Vents: two gable air vents

Shutters: standard on vinyl sheds only

Ramp: Pressure treated 5/4 material

